



PROJECT

2002 SQFT

MODERN CRAFTSMAN


BEDROOMS

3

BATHROOMS

2.5


2nd Floor

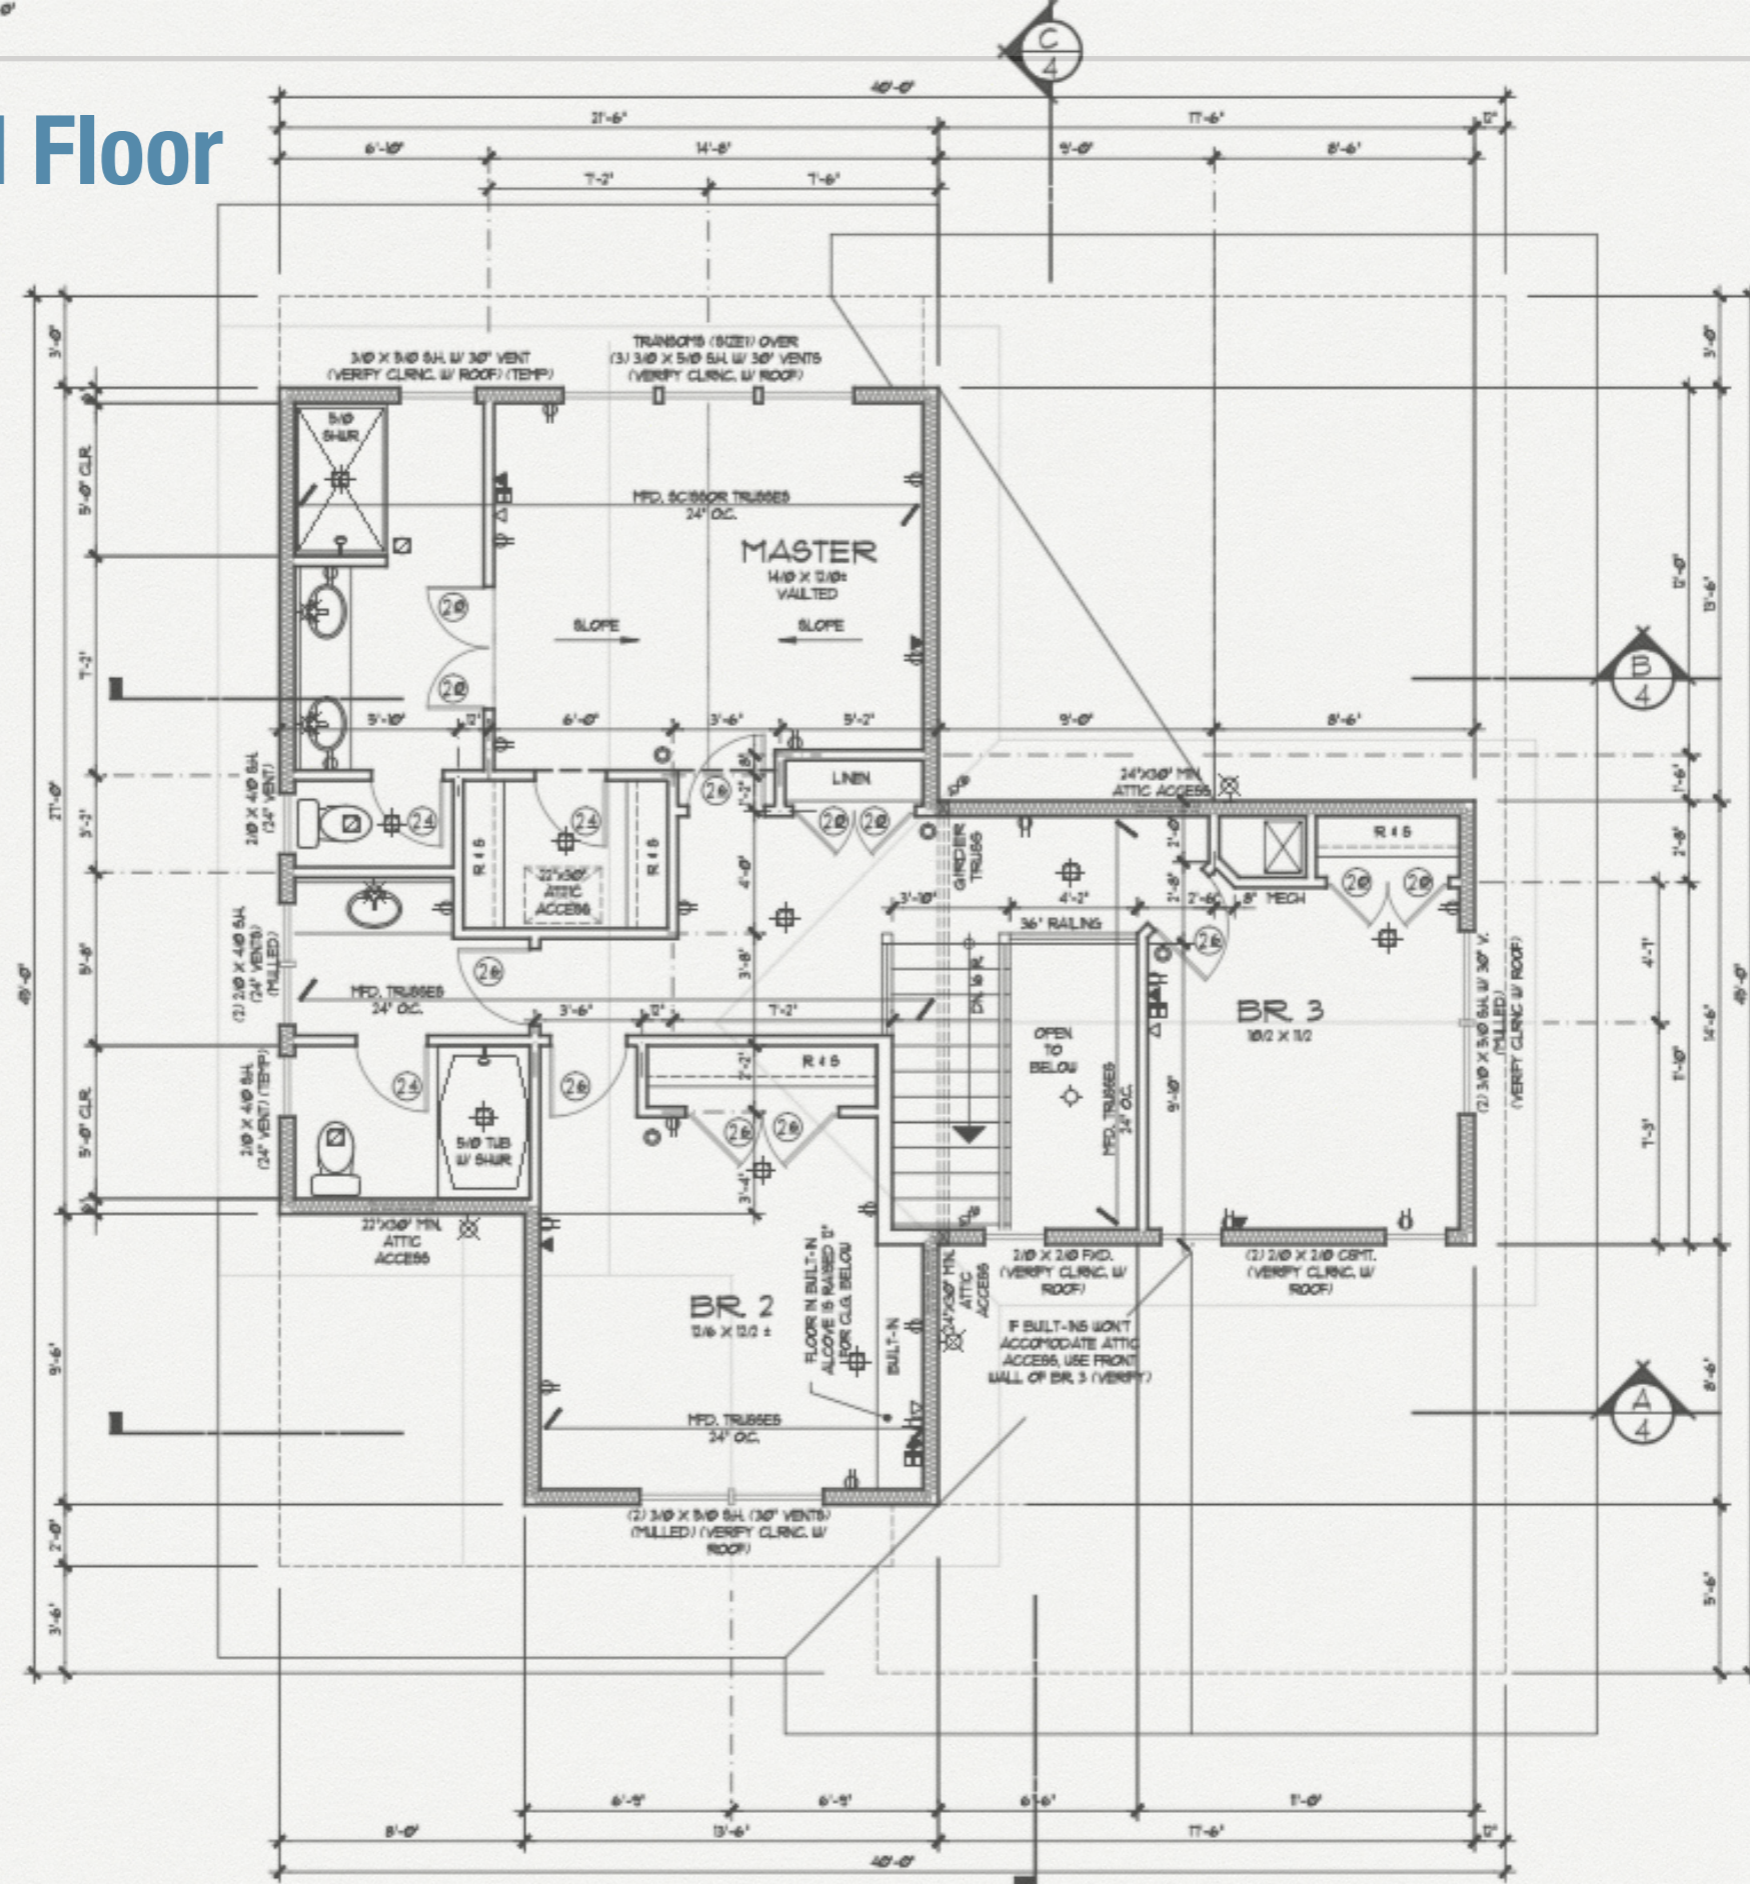

UPPER FLOOR PLAN

SCALE: 1/4" = 1'-0"

Basement

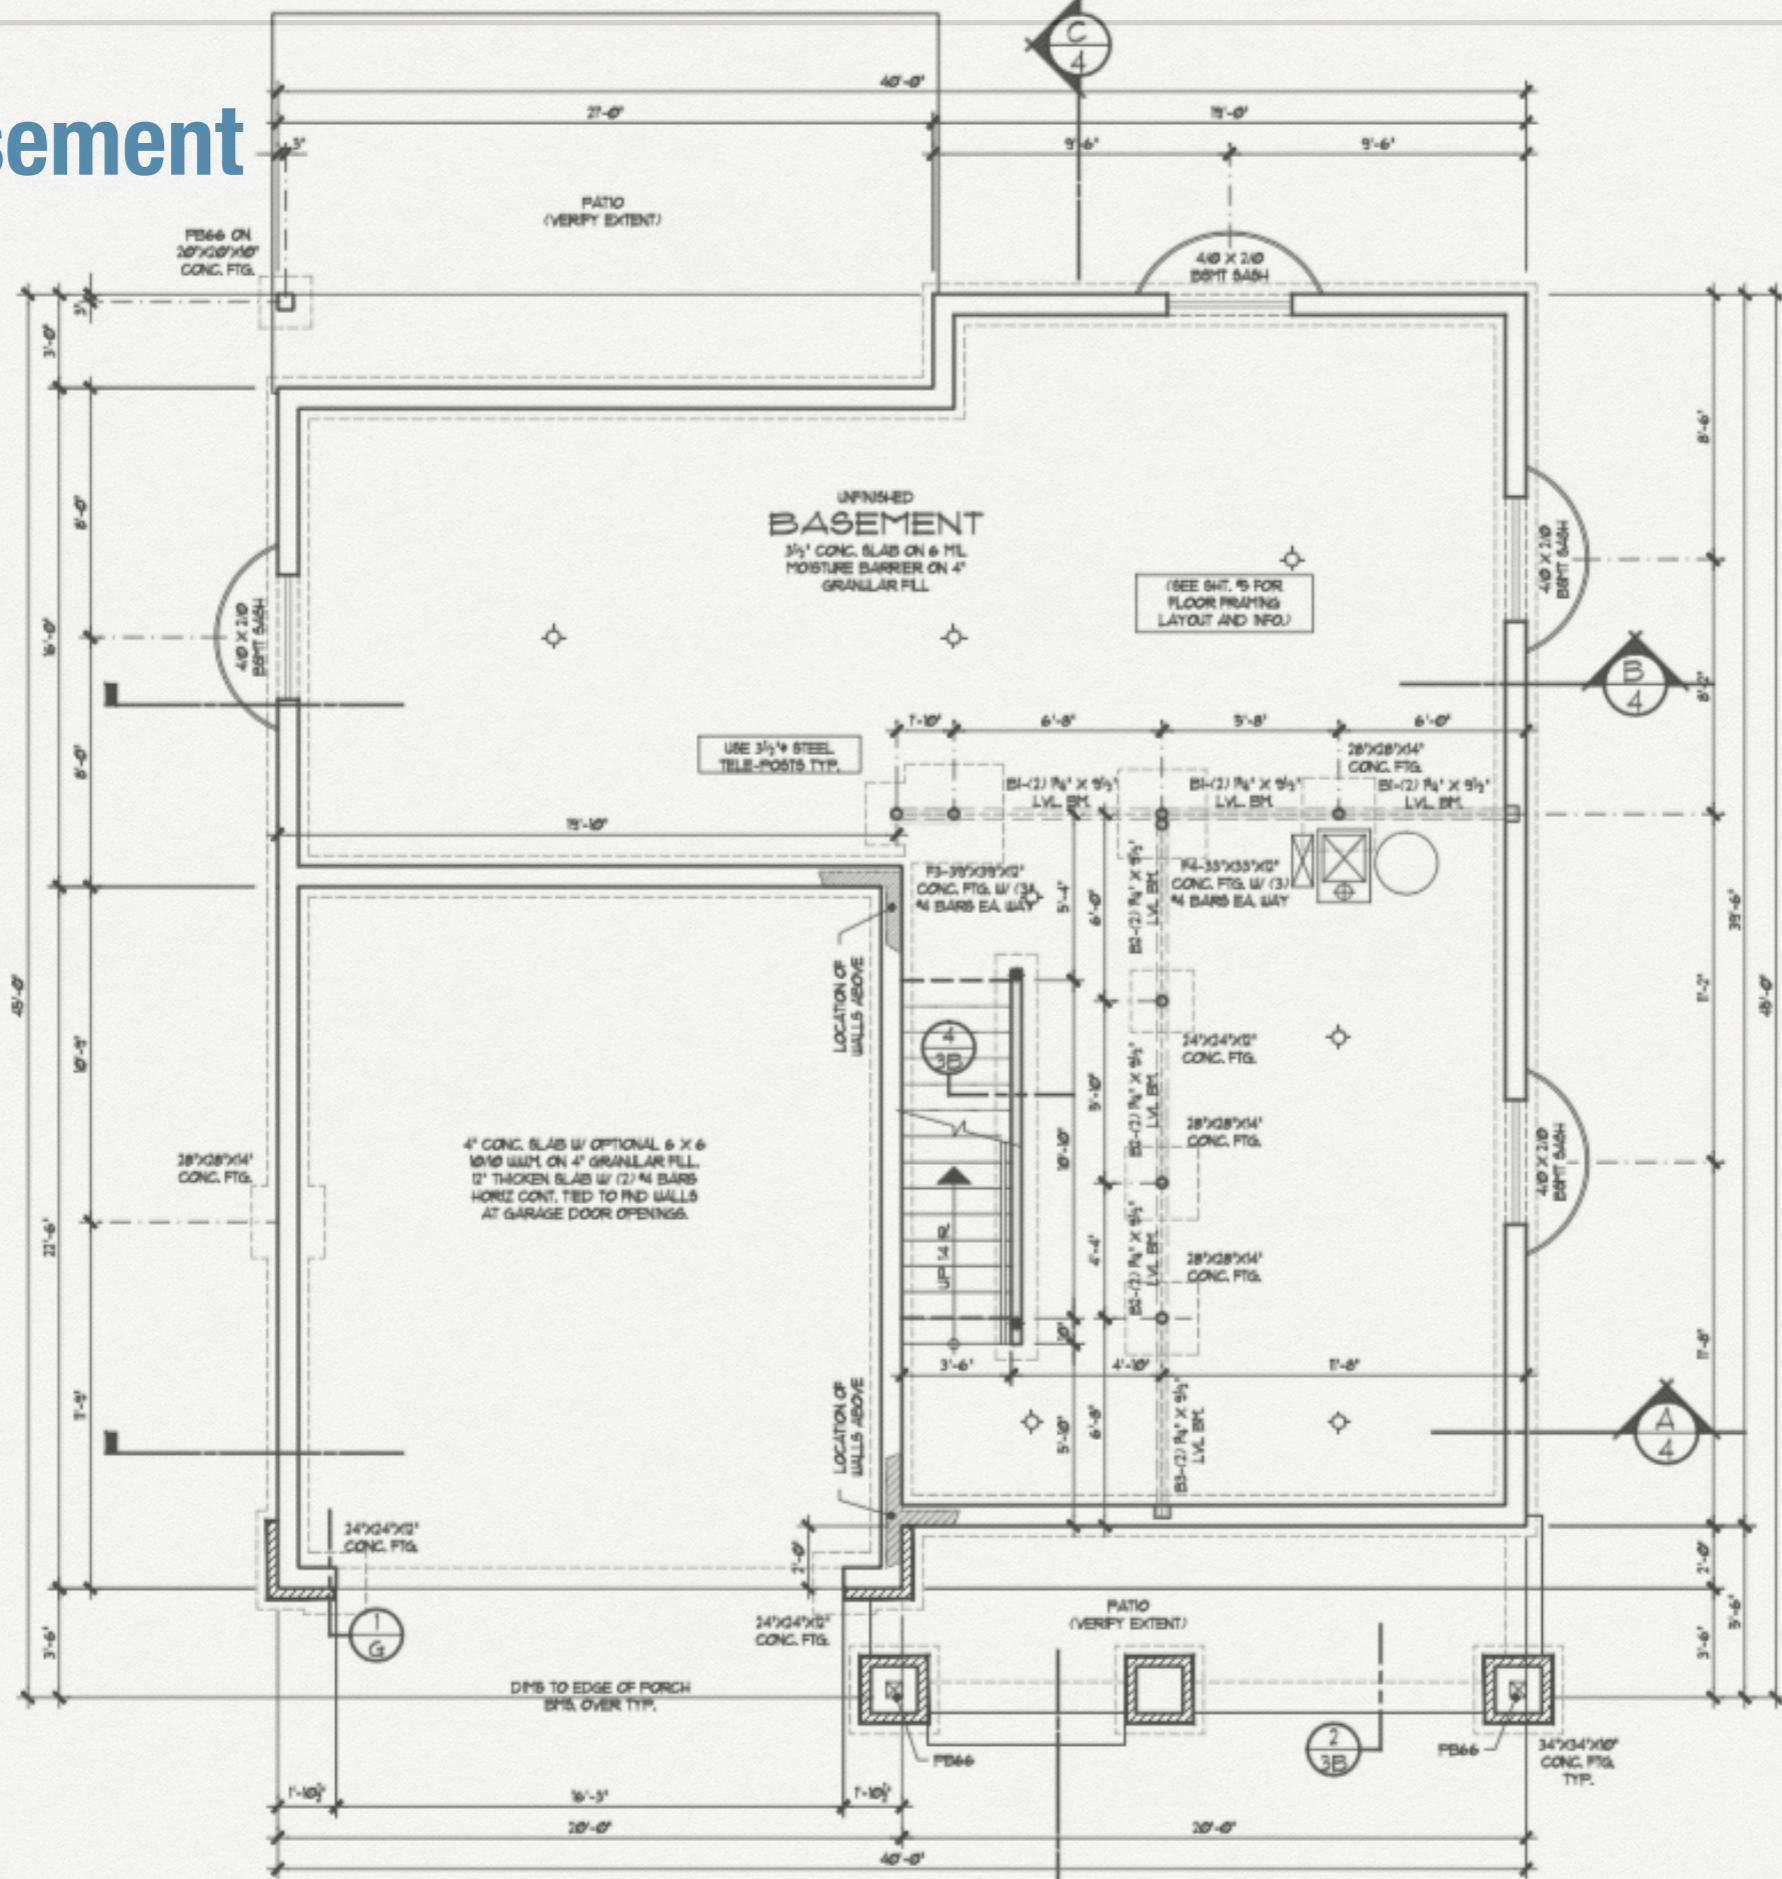

UPPER FLOOR	886 SQ. FT.
MAIN FLOOR	1117 SQ. FT.
TOTAL AREA	2002 SQ. FT.

GARAGE AREA = 440 SQ. FT.

BASEMENT PLAN

SCALE: 1/8" = 1'-0" (SEE SHEET FOR DETAILS)